
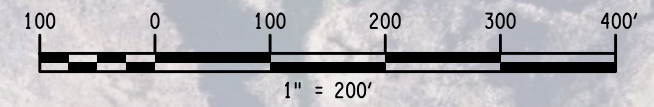


FILE NAME = Lake Placid Horseshow lot
 DATE/TIME = 17-NOV-2022 08:41
 USER = sgannon

DESIGN SUPERVISOR
 JOB MANAGER
 DESIGN
 CHECK
 DRAFTING SRC
 CHECK
 PROJECT MANAGER

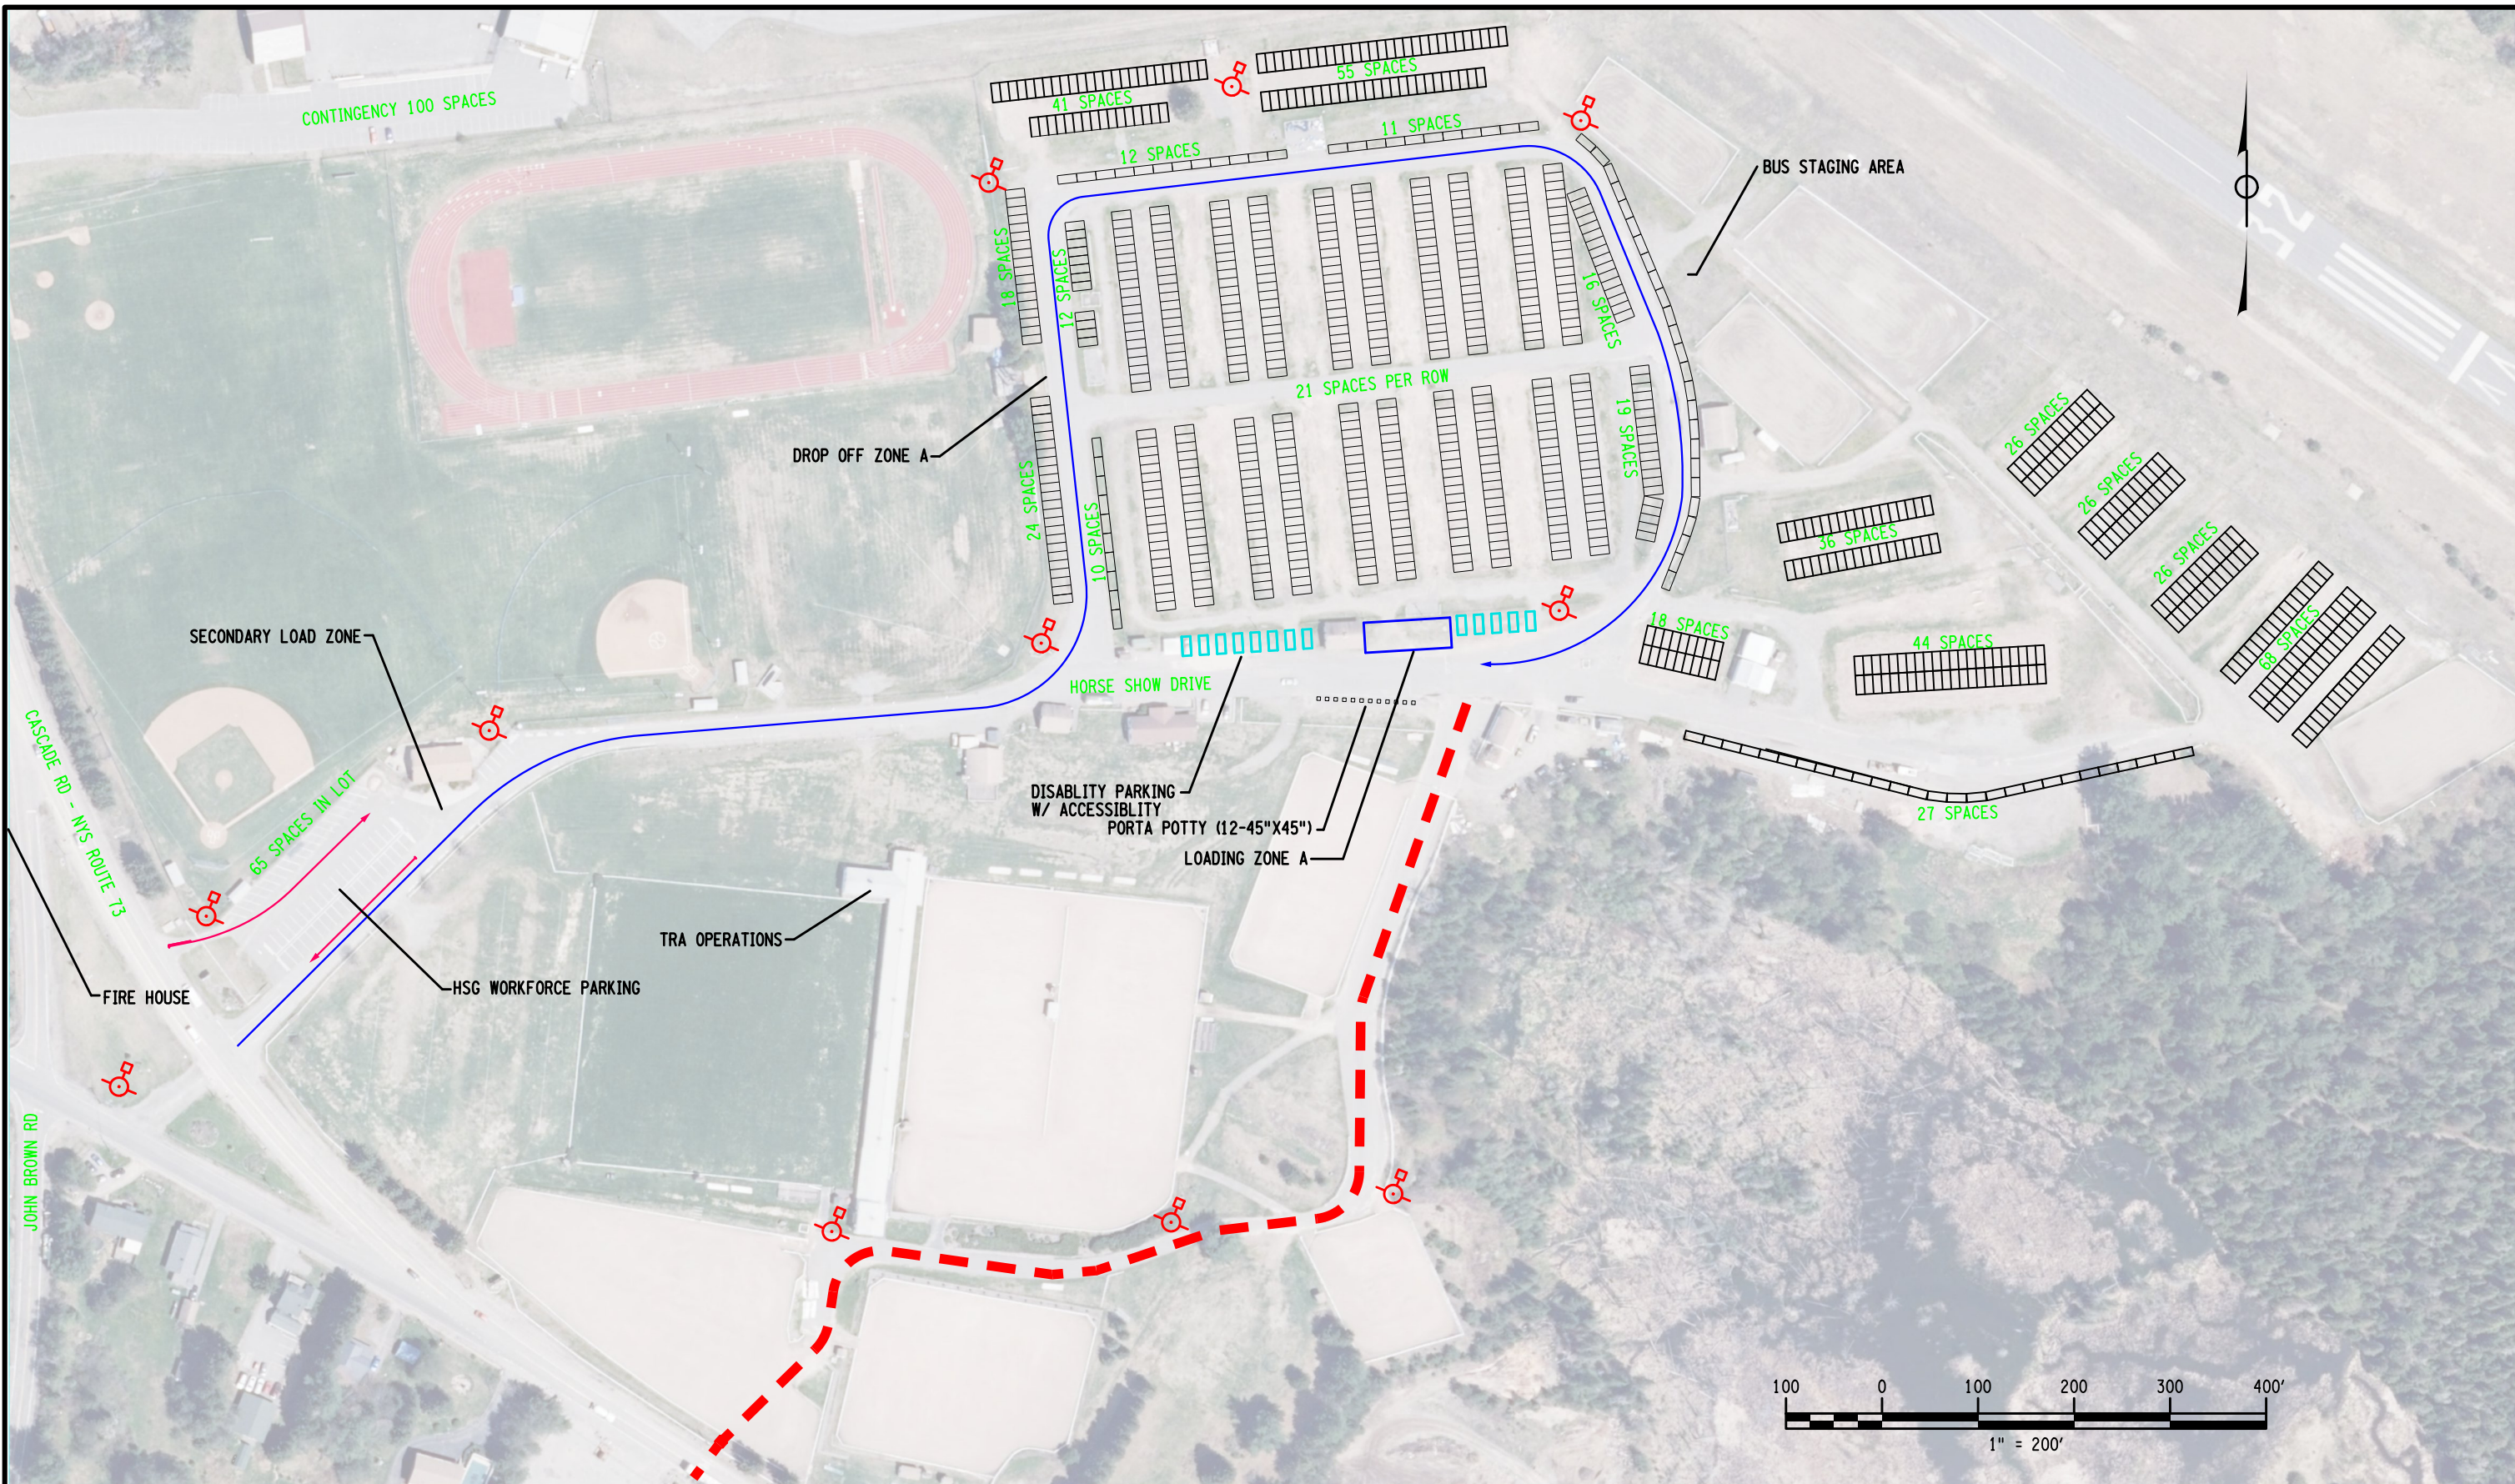

AS-BUILT REVISIONS DESCRIPTION OF ALTERATIONS:	PARKING LOT PLANS	PIN	BRIDGES	CULVERTS	ALL DIMENSIONS IN FT UNLESS OTHERWISE NOTED HORSE SHOW LOT	CONTRACT NUMBER
	LAKE PLACID					DRAWING NO.
	WORLD UNIVERSITY GAMES					SHEET NO.
	COUNTY: ESSEX	REGION: 01				